


Vanity & IPS Floor Detail

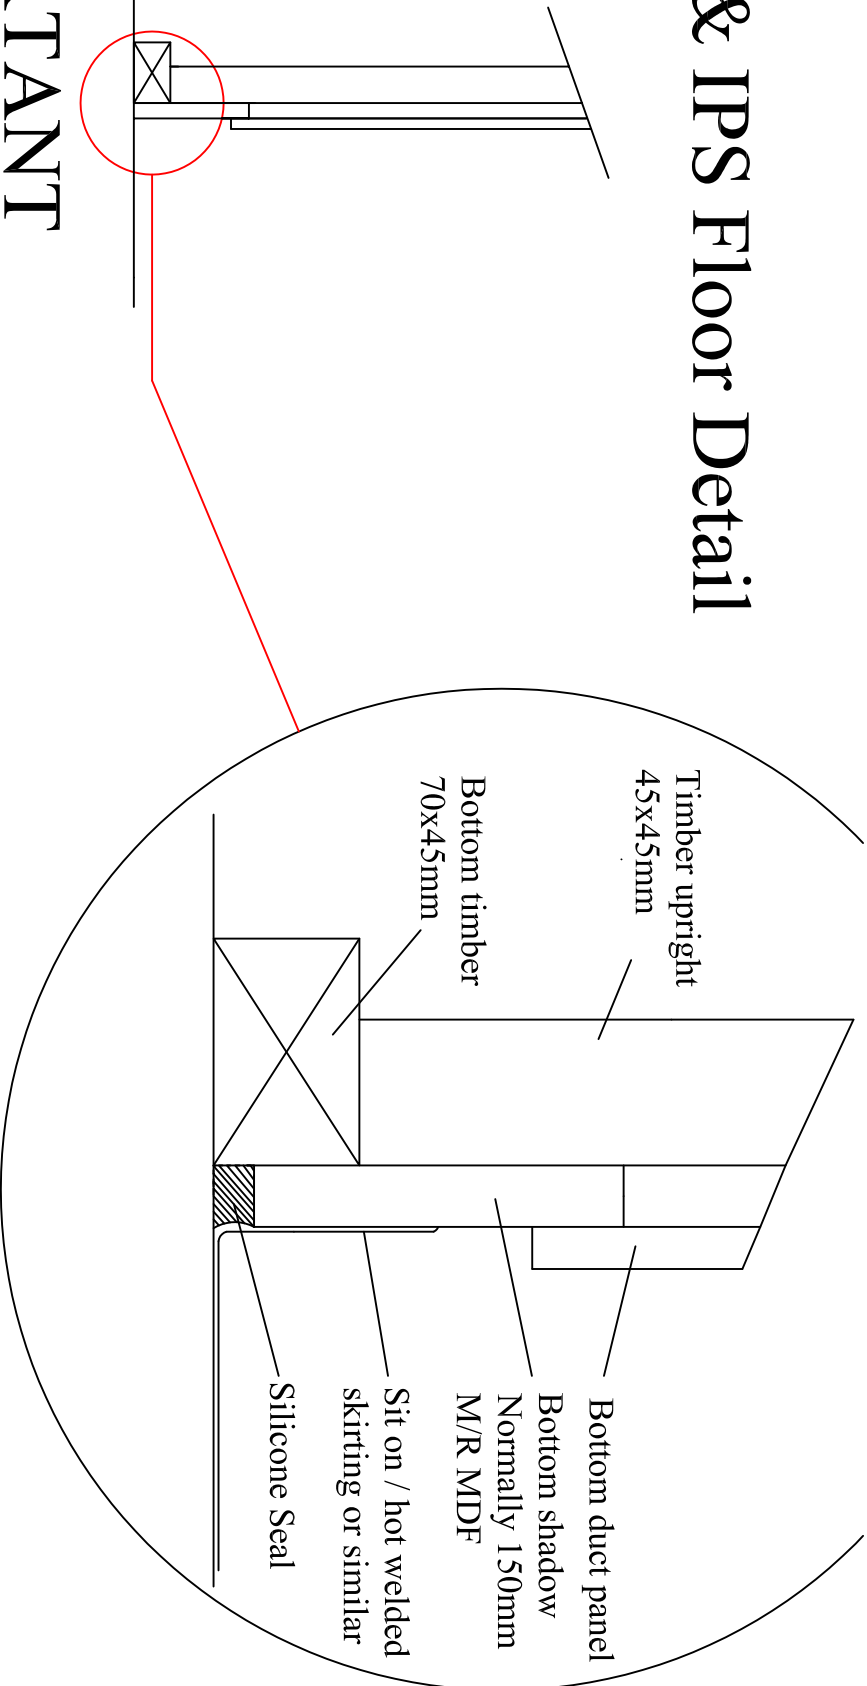

IMPORTANT

Bottom shadow must be sealed to the floor

The seal should then be covered with a secondary waterproof PVC skirting or similar